


PRECUT STUD HEIGHT	FOAM PANEL HEIGHT
92 5/8"	96"
104 5/8"	108"
116 5/8"	120"

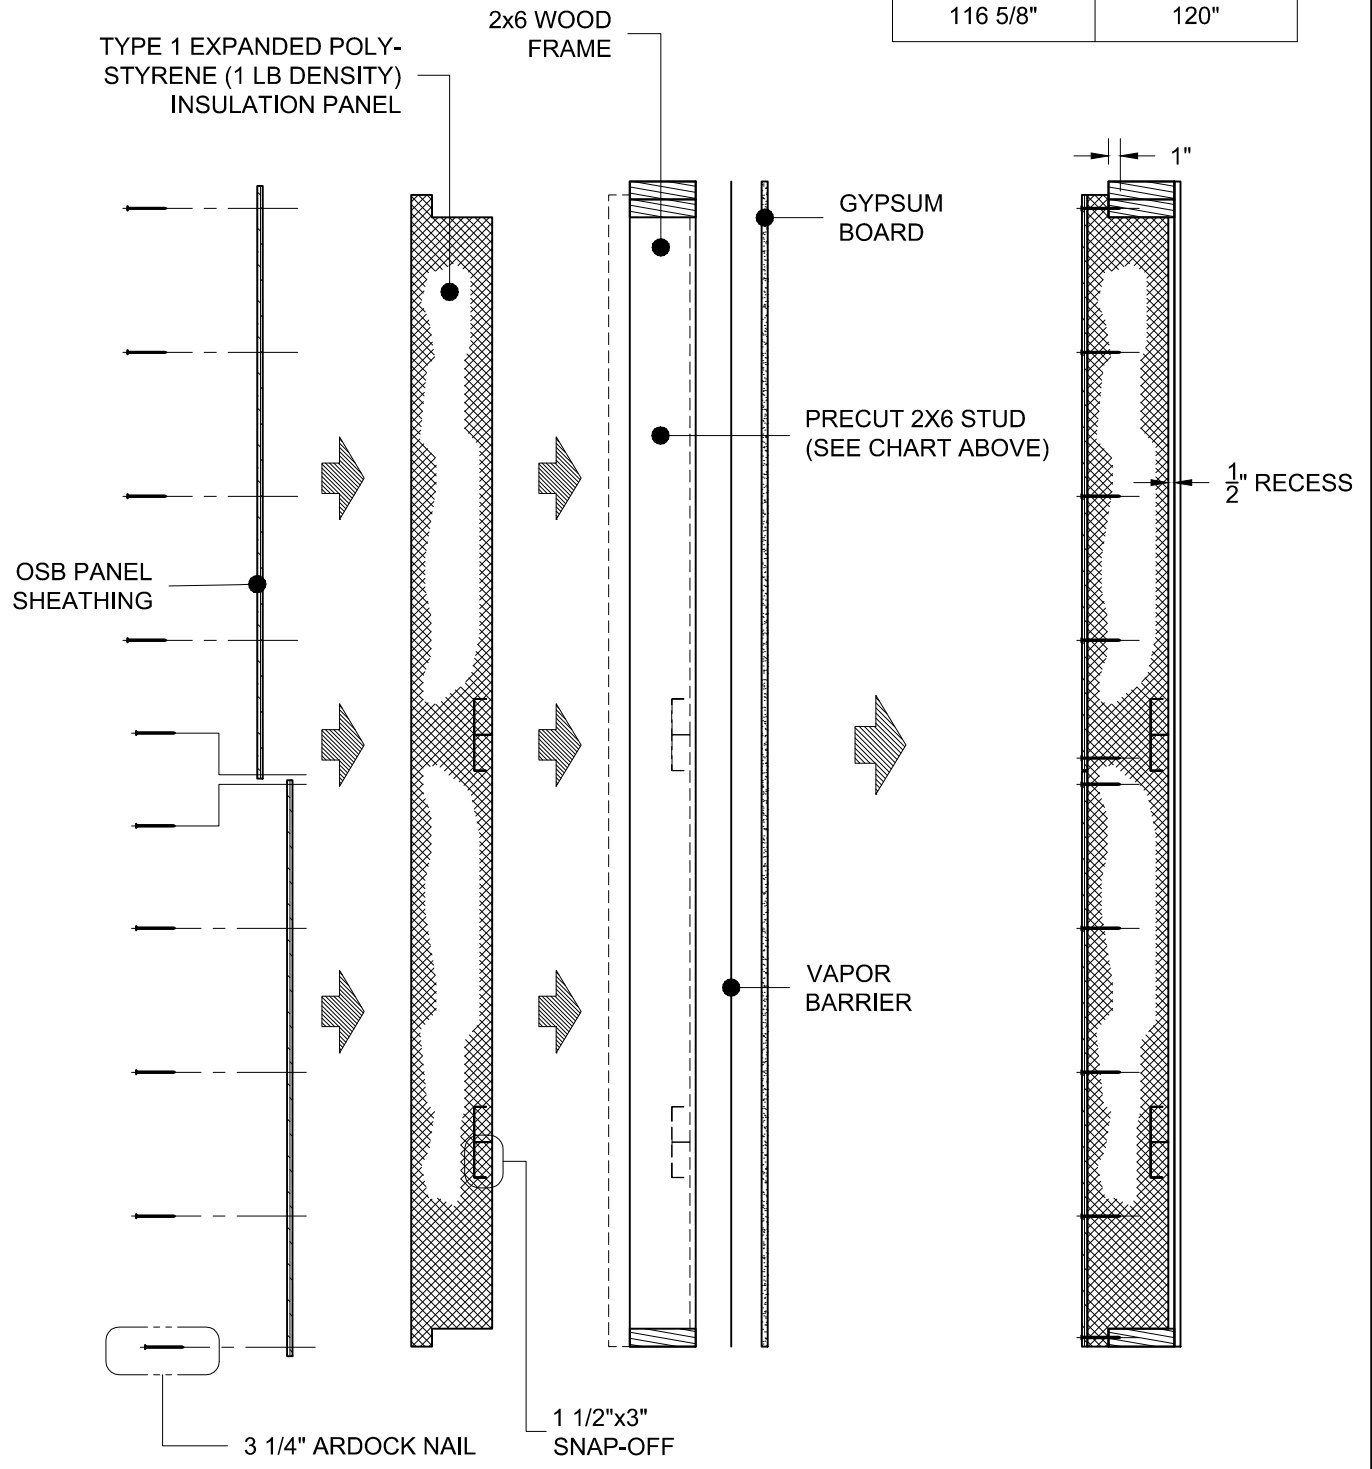

NOTE:
 1. TYPE 1 EXPANDED POLYSTYRENE (1 LB DENSITY) INSULATION PANELS ARE DESIGNED TO WORK WITH 2x6 FRAMES WITH STUD SPACING OF 16" O.C.
 2. CUSTOM HEIGHTS, STUDS AND SPACINGS AVAILABLE.

	ASSEMBLED WALL - CROSS SECTIONAL SIDE VIEW	
	EZ SIPS	
	DATE: FEB-02-14	DRAWN: OC
	SCALE: 3/4"=1'-0"	APPROVED:
DWG NO: EZ SIPS-2X6 / 1C		