



PRECUT STUD HEIGHT	FOAM PANEL HEIGHT
92 5/8"	96"
104 5/8"	108"
116 5/8"	120"

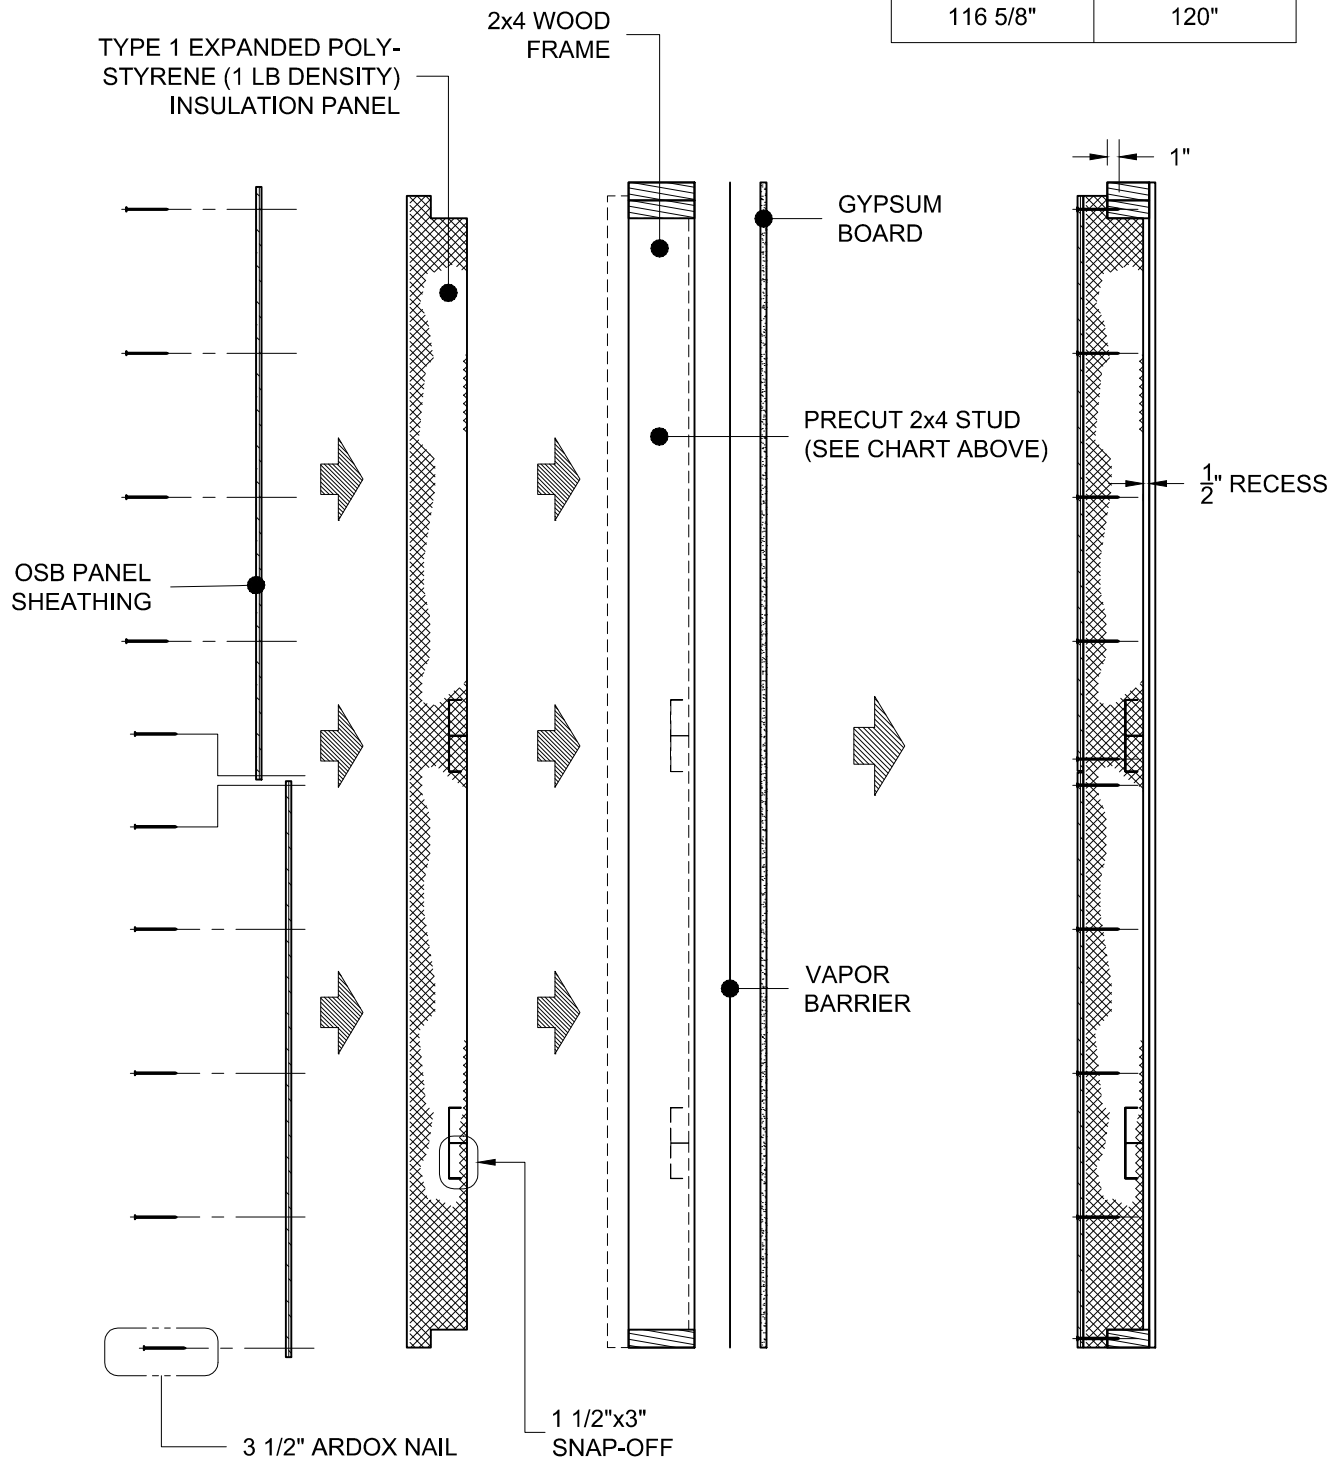

NOTE:
 1. TYPE 1 EXPANDED POLYSTYRENE (1 LB DENSITY) INSULATION PANELS ARE DESIGNED TO WORK WITH 2x4 FRAMES WITH STUD SPACING OF 16" O.C.
 2. CUSTOM HEIGHTS, STUDS AND SPACINGS AVAILABLE.

	ASSEMBLED WALL - CROSS SECTIONAL SIDE VIEW	
	EZ SIPS	
DATE:	MAR-03-14	
SCALE:	3/4"=1'-0"	
REVISION:	-	
DWG NO:	EZ SIPS-2x4 / 1C	
NK CAD DESIGN www.NKCADD.com 519-865-8460		